

1. All work is to be done in accordance with the National building Regulations.
2. All materials and workmanship are to comply with the relevant S.A.B.S. codes and or the specified international codes where applicable in the - Architectural specifications. Where relevant South African National Standards, British Standards, BS codes of practice, or Agrément Certificates applicable to the design exists, the recommendations and requirements of such documents to be considered a minimum standard for the works.
3. The contractor shall in all aspects of the works comply with the provisions of the Occupational Health and Safety Act, 1993 (Act No 85 of 1993) and any regulations promulgated in terms of that Act or the Factories Machinery and Building Works Act of 1941.
4. The contractor shall set up, document and maintain a quality assurance and quality control system, in accordance with SANS 9001/ISO 9001, able to be checked to the satisfaction of the Architect, that all materials and workmanship, whatever their sources, meet the requirements of the Specification. Should the Contractor or any of his sub-contractors be certified to the SANS 9000 family of standards then monitor these works accordingly.
5. This drawing must be read in conjunction with all the relevant drawings, schedules and specifications from B+P and all other consultants related to the project.
6. All portions of the works related to any service or consultant's information is to be done in accordance with the National Building Regulations.
7. This drawing is not to be scaled. Figured dimensions to be used. All dimensions are in millimeters unless otherwise stated.
8. All dimensions and levels must be checked on site by the contractor before putting work in hand.
9. All work to be executed by competent persons qualified for the specific trade.
10. This drawings is copyright reserved and remains the property of Boogertman + Partners Architects
11. NOTE THIS DRAWING MUST BE READ IN CONJUNCTION WITH THE BOOGERTMAN + PARTNERS ARCHITECTURAL SPECIFICATION (DOCUMENT SERIES 5600) ALL SECTIONS.

**GENERAL**

**REVISION**

REV	DATE	DRAW N	DESCRIPTION
A	2022/08/08		Scheme 7B issued for information
B	2022/08/12		Scheme 7C issued for information
C	2022/09/25	CPS	Issued for information
D	2022/09/27	CPS	Issued for information & coordination
E	2022/10/24		Issued for information only.
F	2022/11/11		Revised numbering.
G	2022/11/15	CPS	Updated for marketing.
H	2022/11/16	CPS	Revisions as per Traffic Consultant & Client. Units behind billboard indicated. Western fire escape stair access revised based on Fire Consultant's coordinated information. Maintenance manager's office added on Ground floor. Unit numbering revised. Mechanical ventilation zones for basements indicated.
J	2022/11/30	CPS	Scheme 8D issued for information. Unit typologies revised and design refined.

**TITLE PROJECT**



PRETORIA  
The Point, 1133 Jan Shoba Street, Brooklyn Pretoria 0181  
Tel: (012) 429 7300  
PO Box 12516, Hatfield, 0028  
mail@boogertmanpta.co.za

JOHANNESBURG  
Tel: (011) 790 1600

CAPE TOWN  
Tel: (021) 930 9210

DURBAN  
Tel: (031) 267 1888

KENYA  
Tel: +254 705 960 687

**OXFORD HIVE (SCHEME 9)**

FOR  
**Craft Homes**  
c/o Oxford & Bolton rd  
**JOHANNESBURG**


**SIXTH FLOOR**

**SCALE: 1 : 200 @ A2**

PROJECT	PHASE	DISCIPLINE	BLOCK / SERIES / SUFFIX	REVISION
ACPH	01	AR	1011	J

DRAWN BY:  
CPS

CHECKED BY:  
DvA

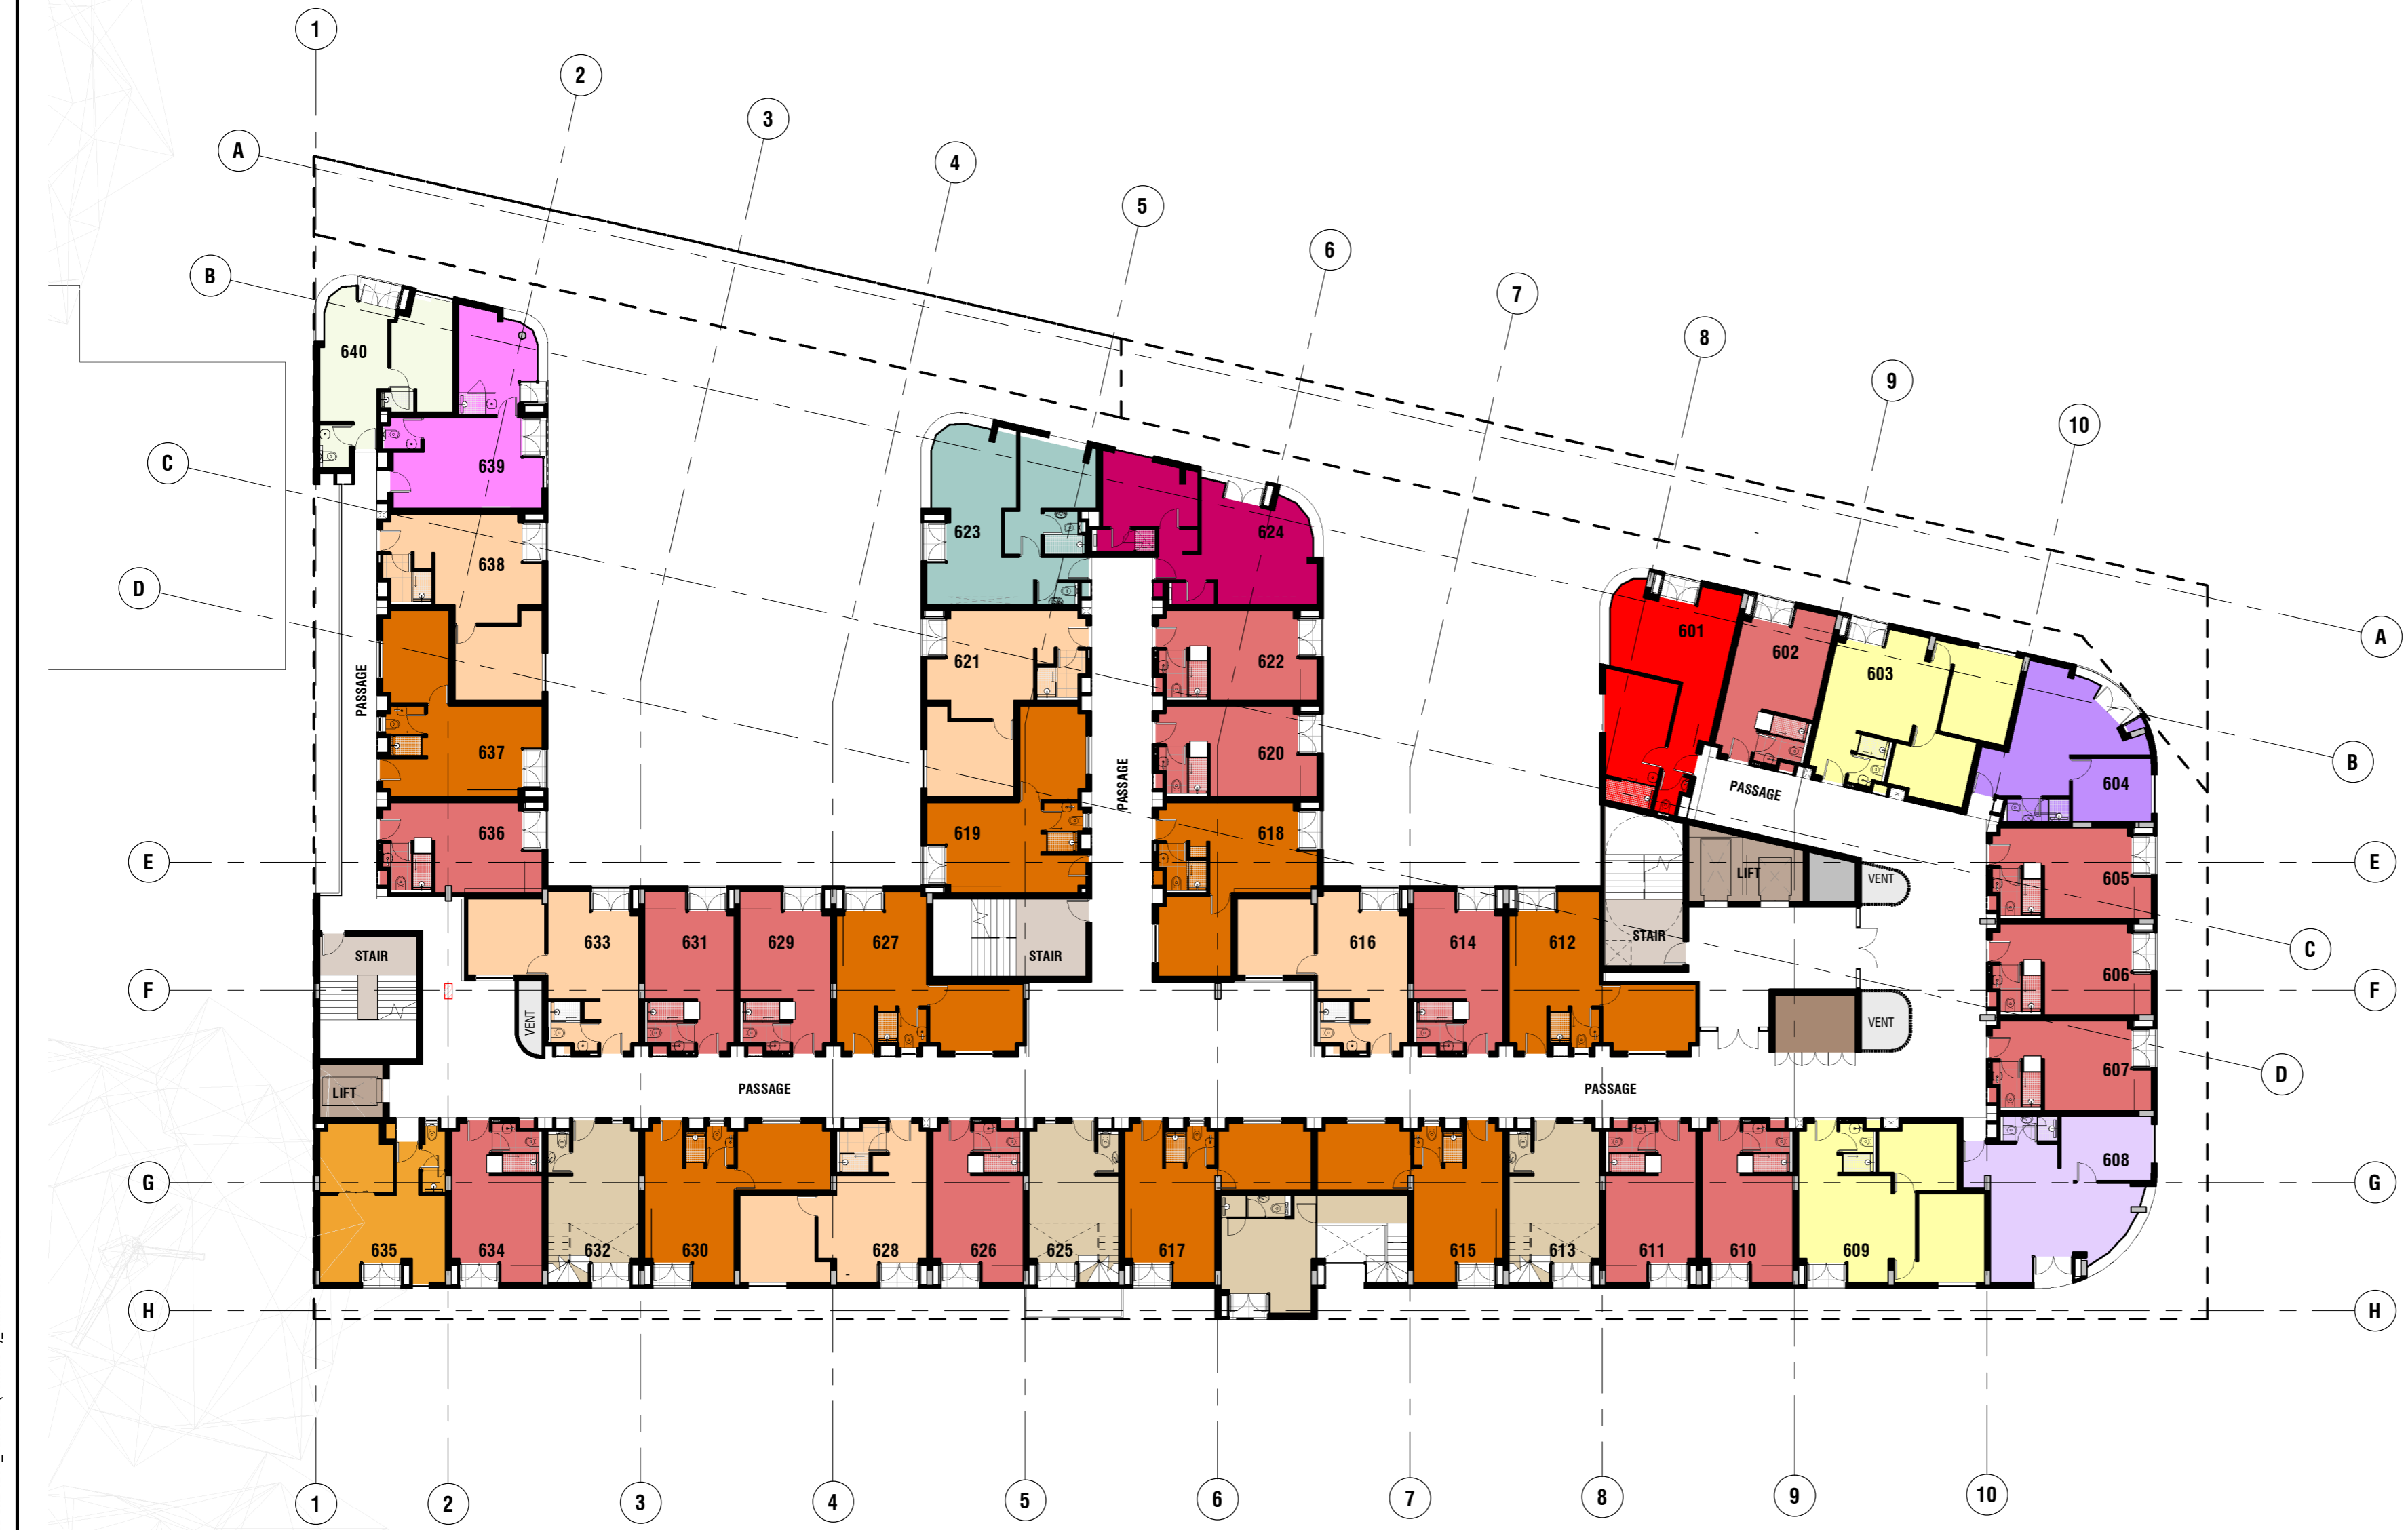

D:\Locals\ACPH01-0XFORD HIVE CENTRAL (Scheme 9)\_charles.snp148.rvt

2023/03/07 01:06:45